



A1
1
2
3
4
5
6
7
8
9
10
11

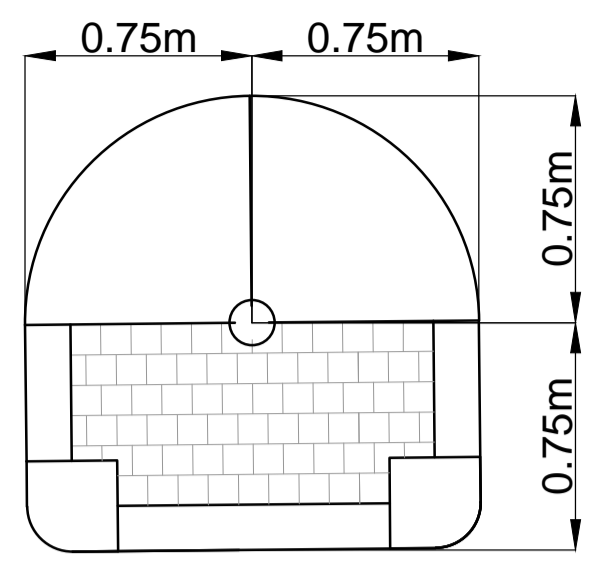

Traffic Island Signal Pole Detail - 1:25

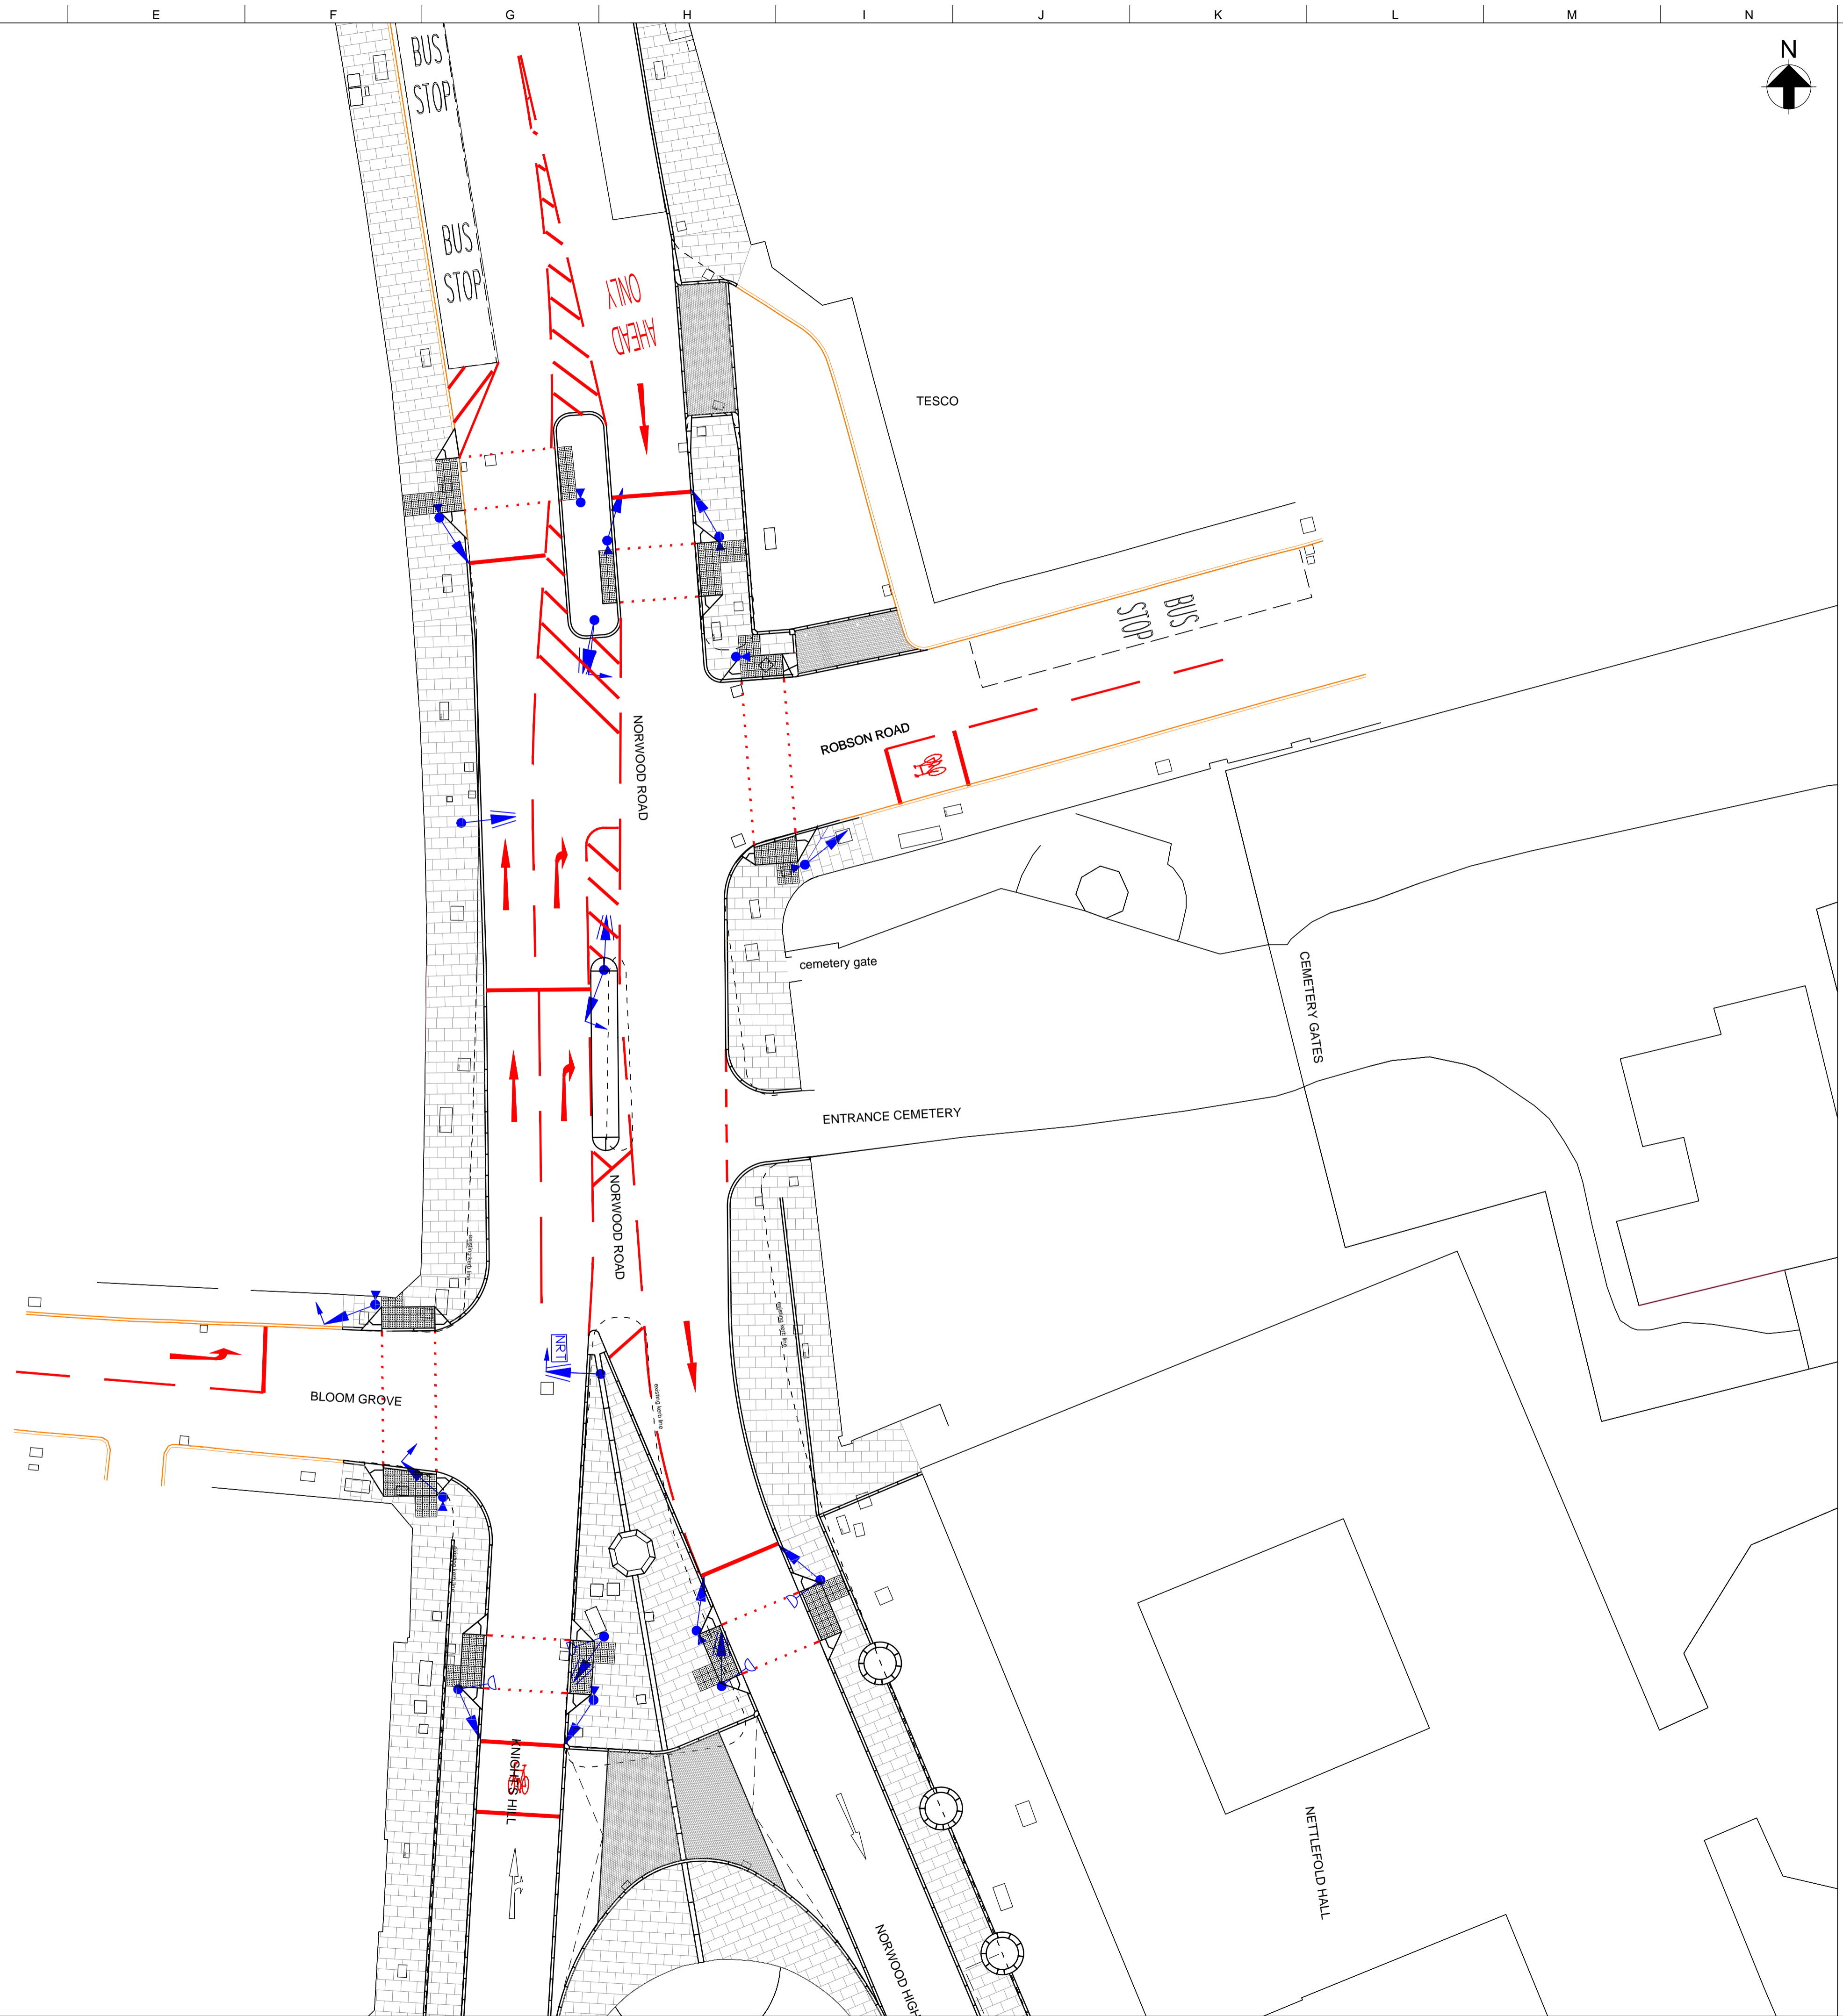

Issue	Date	By	Chkd	Appd
-	17/10/13	JG	RT	RT

ARUP

13 Fitzroy Street
London W1T 4BQ
Tel +44(0)20 7636 1531 Fax +44(0)20 7580 3924
www.arup.com

Client
Landolt & Brown

Job Title
West Norwood

**Proposed Road Marking Layout
Option 2**

Scale at A1 1:200

Discipline **Transport Planning**

Job No **71919-20** Drawing Status **DRAFT**

Drawing No **71919-20-WN-009** Issue **-**